


# Smoke and Dye Testing Summary

## High Level Sewershed

### Run Summary

Test ID	Test Type	Date Inspected	Company / Super.	Blower MH	Ground Condition	Notification Made?	Total Length
S1028-265	Smoke	9/2/2009	ADS/TM	S09MM1026MH	Dry	Yes	589.79

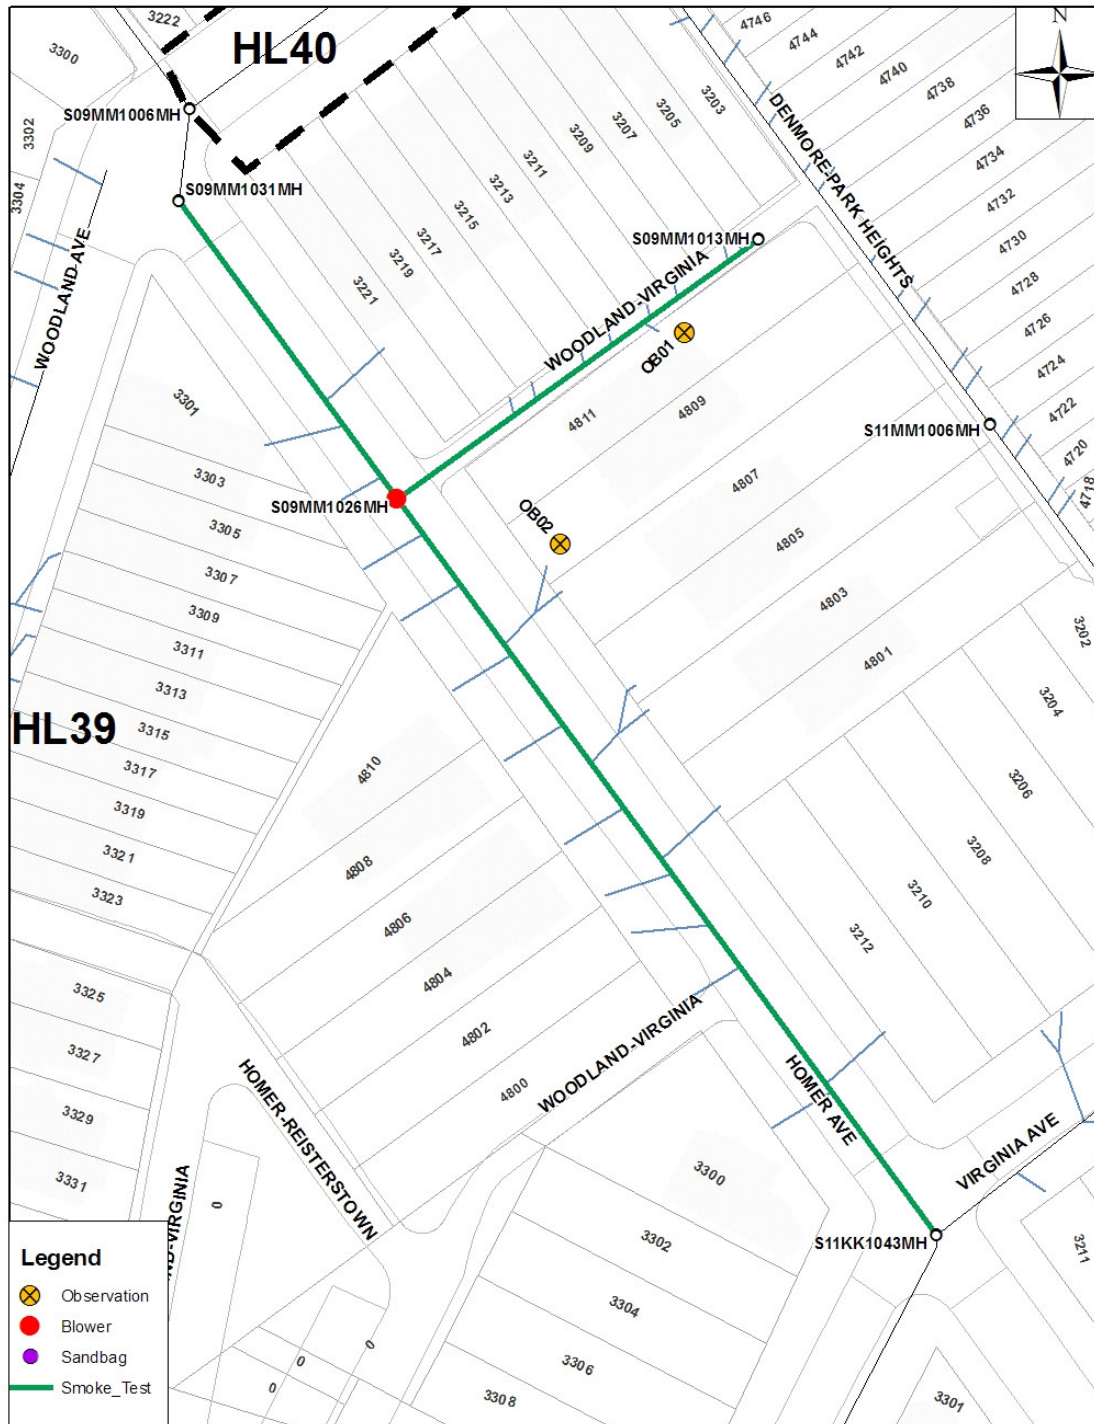

---

# Smoke and Dye Testing Summary

---

## High Level Sewershed

### Run Summary

---

Test ID	Test Type	Date Inspected	Company / Super.	Blower MH	Ground Condition	Notification Made?	Total Length
S1028-265	Smoke	9/2/2009	ADS/TM	S09MM1026MH	Dry	Yes	589.79

### Isolated Pipes

---

Pipe ID	Upstream MH	Downstream MH	Length (ft)	Diameter (In)
S09MM1031G1	S09MM1031MH	S09MM1026MH	126.303	18
S09MM1026G1	S09MM1026MH	S11KK1043MH	311.577	18
S09MM1013G1	S09MM1013MH	S09MM1026MH	151.91	8

### Observations & Photos

---

**Obs\_ID** S1028-265-OB01

**Address** 4811 Homer Ave

**Status** Private

**Source** Cleanout

**Location** Yard - side

**Nearest MH** S09MM1013MH

**Comments** Smoke from cleanout in side yard. 4811 Homer Ave.



**Picture** \S1028-265-OB01-P01.jpg

**Comments** Side of house, 4811 Homer Ave.

**Obs\_ID** S1028-265-OB02

**Address** 4809 Homer Ave


**Status** Private

**Source** Cleanout

**Location** Yard - front

**Nearest MH** S09MM1026MH

**Comments** Smoke from cleanout in front yard. 4809 Homer Ave.

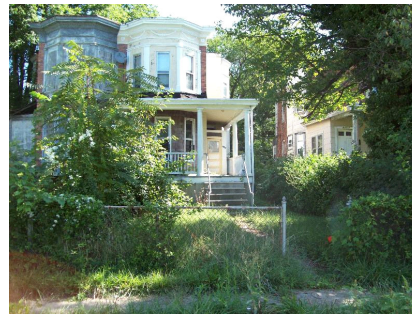

**Picture** \S1028-265-OB02-P01.jpg

**Comments** Front of house, 4809 Homer Ave.